


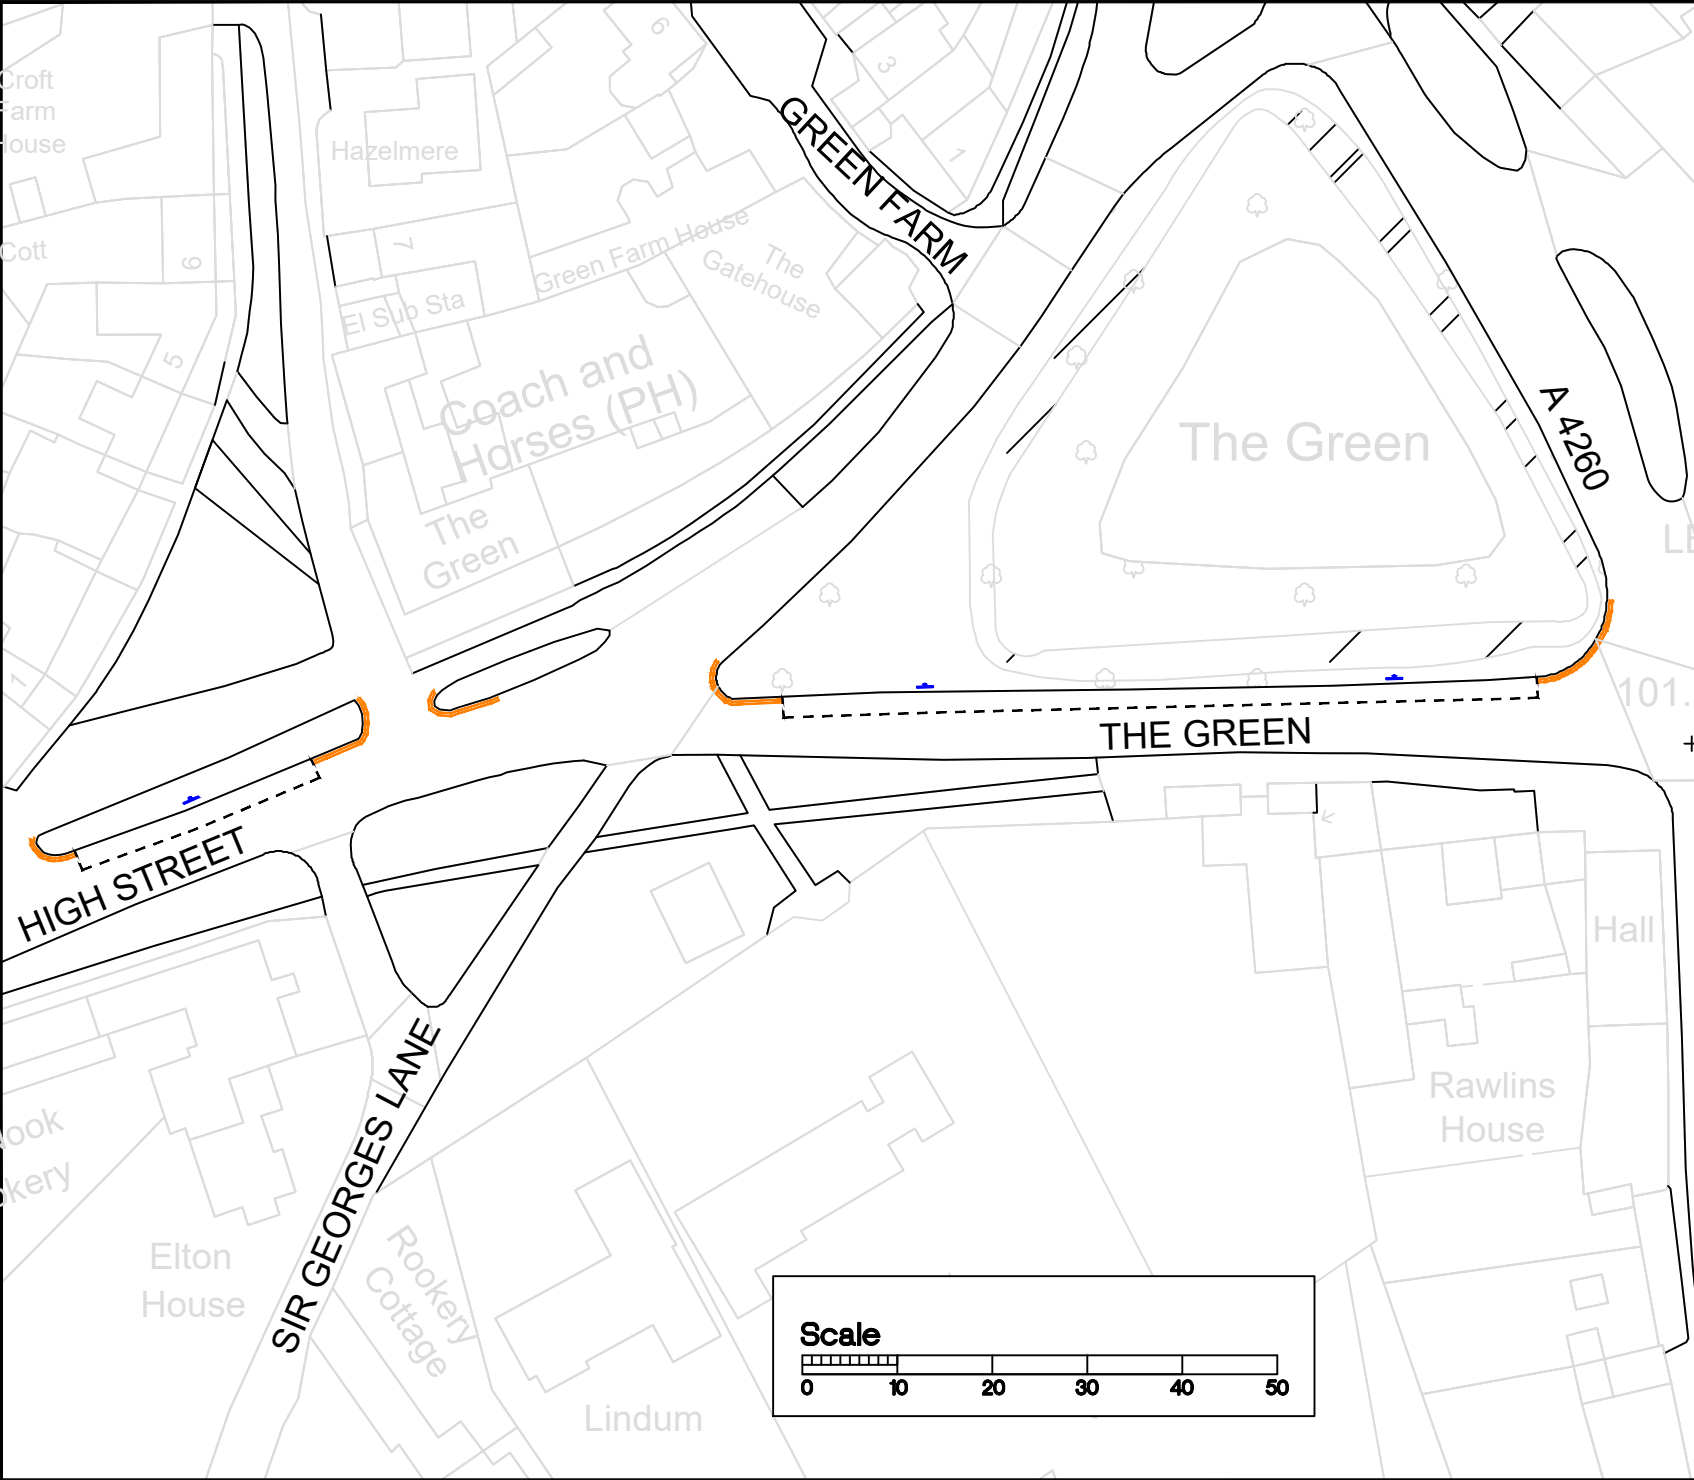

Drawing No.

Revision

KEY TO RESTRICTION

2 Hour Parking Bay
(Monday to Saturday 8am to 6pm)

=====

No Waiting
(Double Yellow Line)

ALL RESTRICTIONS ARE NEW
UNLESS OTHERWISE MARKED

N

© Crown Copyright and Database rights 10023343 2017

Rev.	Date	Purpose of revision	Drawn	Checked	Approved

Owen Jenkins
Director of
Communities Operations
Oxfordshire County Council
County Hall
New Road
Oxford
OX1 1ND
Tel: 0845 310 1111

Project title

Proposed 2 hour parking restrictions

Drawing title

Adderbury

Drawing Status

Consultation

Scale @ A3	Drawn by	Checked by	Approved by
NTS	LN	DC	xxxxx
	Date drawn 30/06/2023	Date checked 30/06/2023	Date approved xxxxx

Oxfordshire Project No. & File Ref

Drawing No.

Revision